

This drawing is the property of William H. Ross Architect Ltd. and shall not be reproduced or used in any way without permission. This drawing MUST NOT be scaled. Any discrepancies are to be reported to the Architect for adjustment prior to construction.



54229 Belrose Drive  
Sturgeon County,  
AB, T8T 0J1  
Cell: (780) 905-7289  
Email: bill@hrossarch.ca



Revision Schedule

#	Description	Date	By
1	Floor Plan for DP	Feb. 24, 2023	



Proposed: ASPEN GARDENS COMMUNITY LEAGUE  
Prepared for: WHITSON CONTRACTING  
Address: 12015 39a AVE. NW, EDM., AB T6J 6P7

MAIN FLOOR PLAN

dw: Elsa  
date: 08/18/2022  
scale:  
job #: 0000  
sheet:

**A200**

[Floor Plan for DP] [Feb. 24, 2023]  
(Latest Submission)

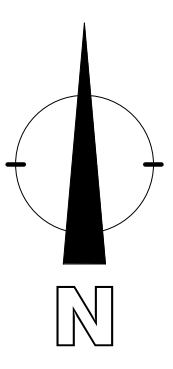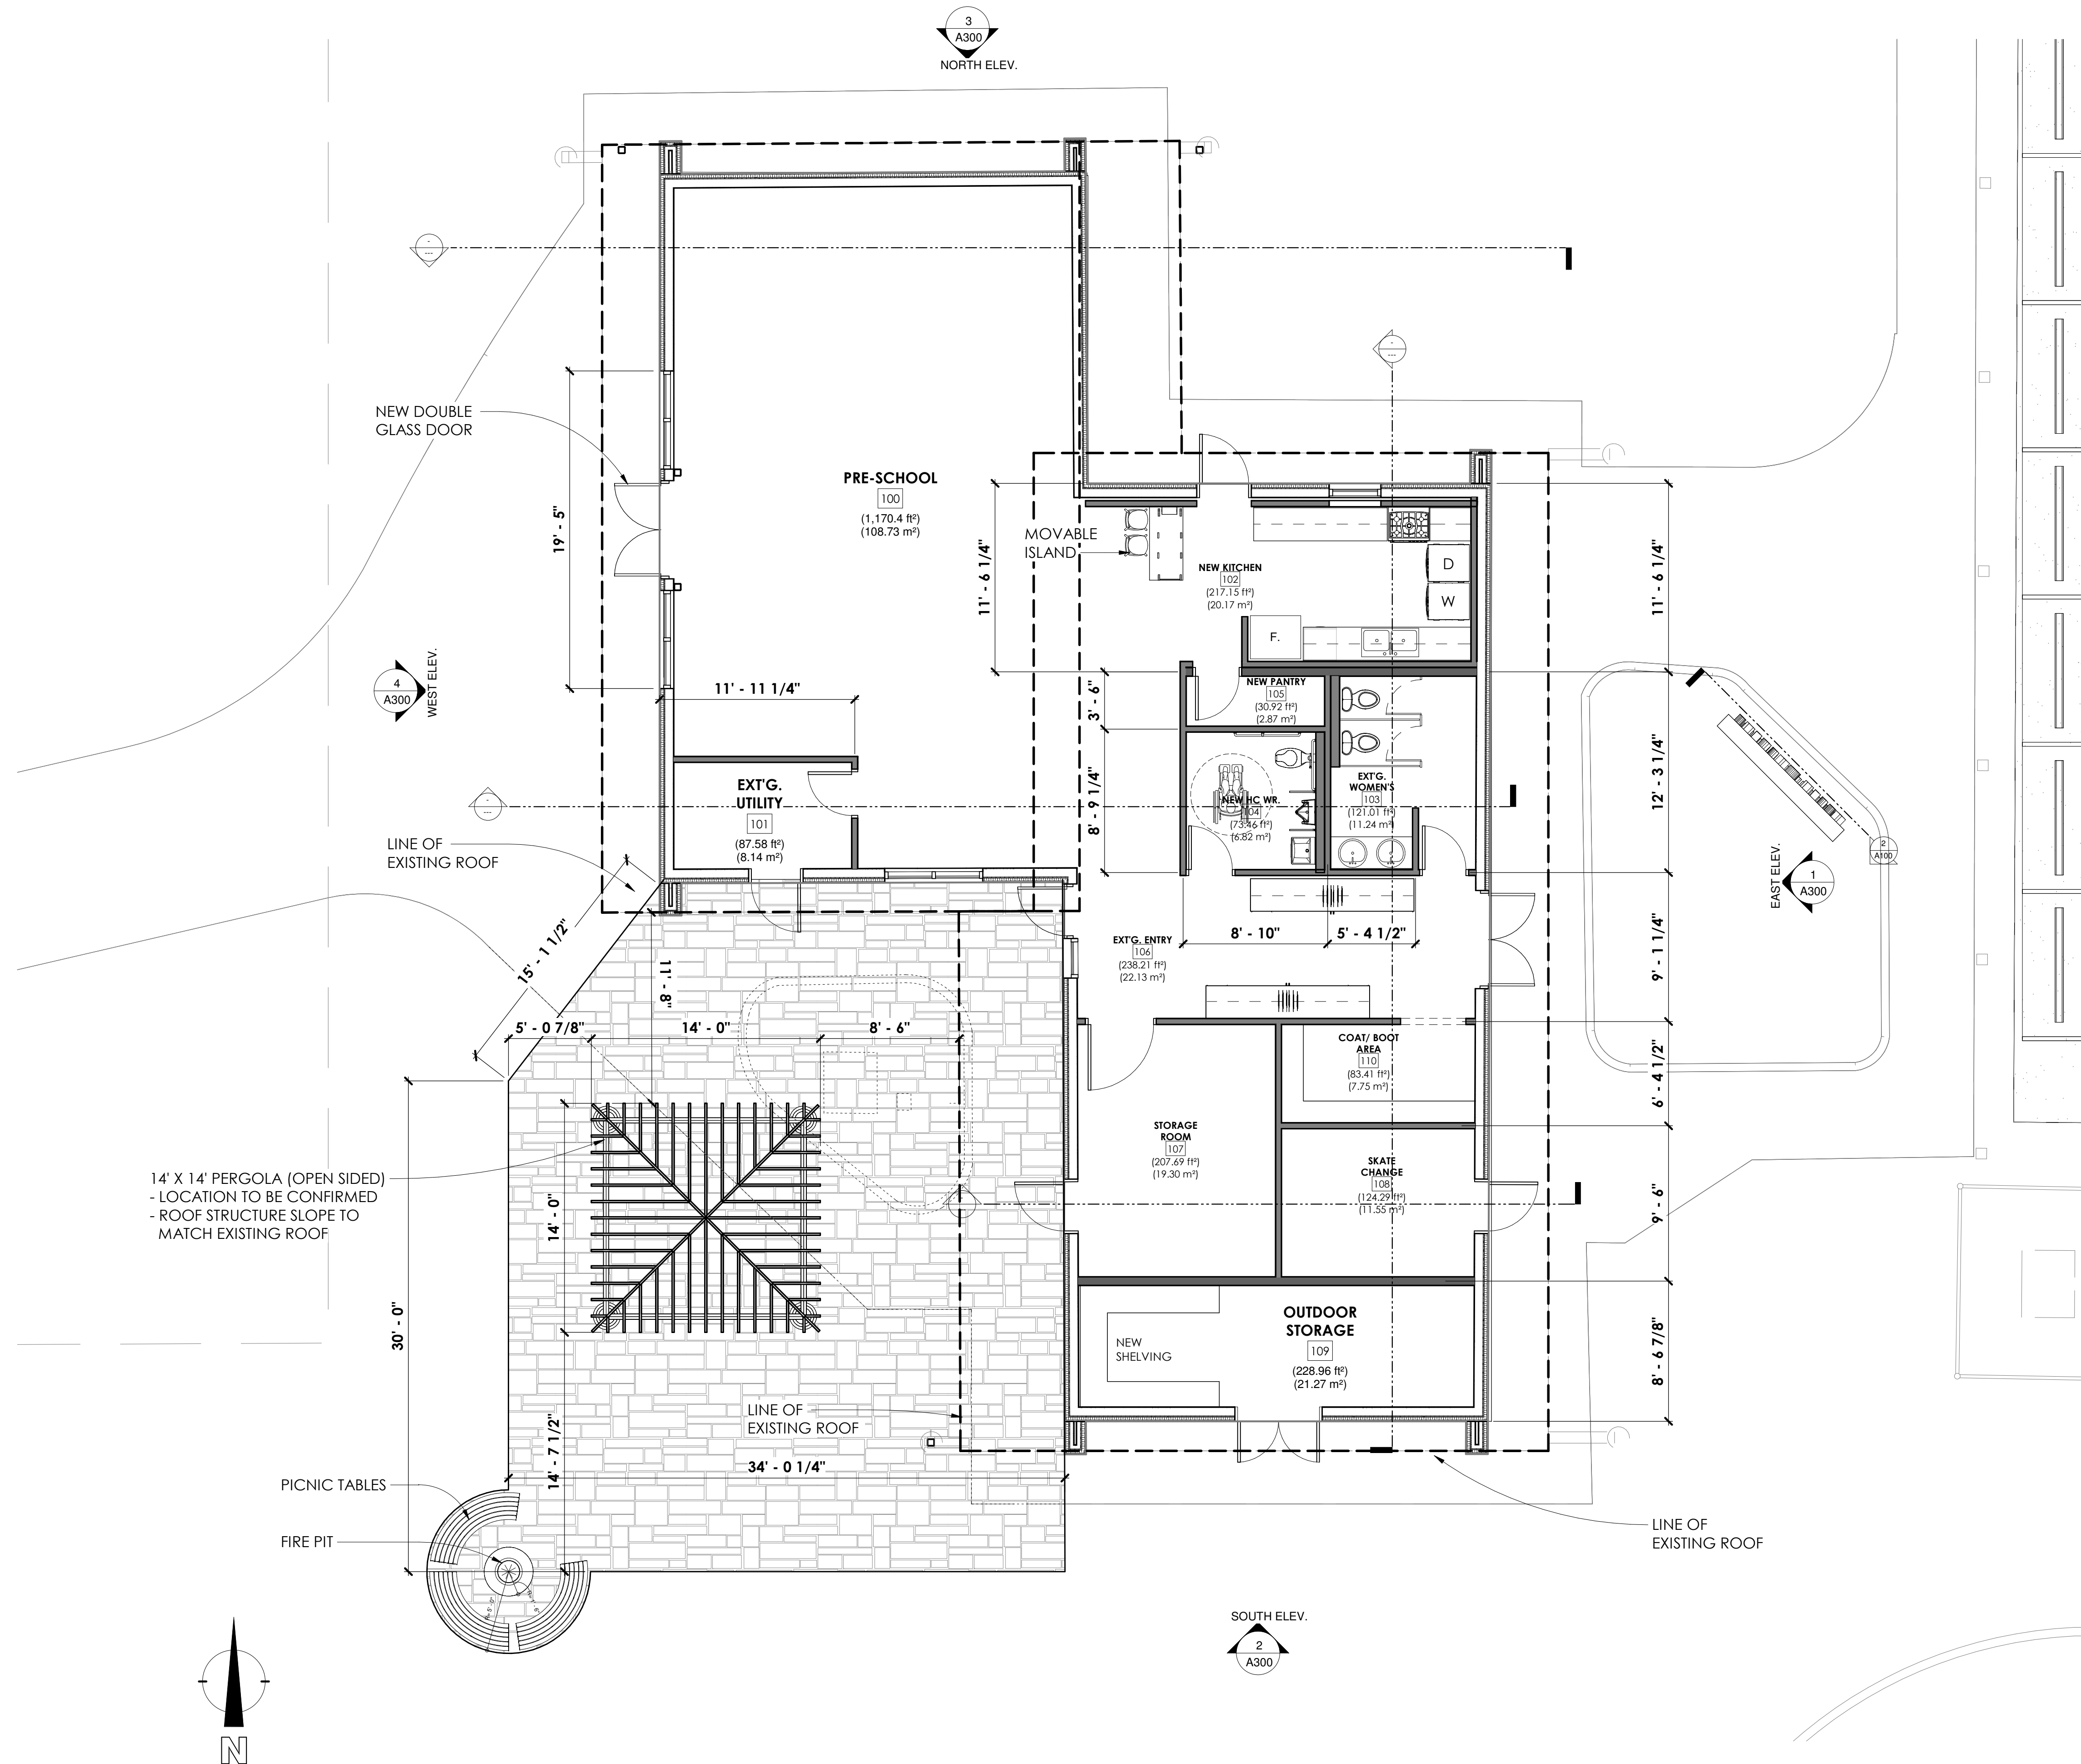

**1**  
A200 **MAIN FLOOR PLAN**  
3/16" = 1'-0"

2023.02.24 12:27:00 AM